



Annex A (Rev 2)
Moor Green Lakes Car Park
Lower Sandhurst Road
Current

Honey
Cottage

1:500 at A4

163049

Pithers
Cottage

58.8m

Access to Highway

Existing car park

Bridleway



Gate


Gate

Gate

Gate

This map is reproduced from Ordnance Survey material with the permission of Ordnance Survey on behalf of the Controller of Her Majesty's Stationery Office © Crown copyright. Unauthorised reproduction infringes Crown copyright and may lead to prosecution or civil proceedings. HCC 100019180 2010

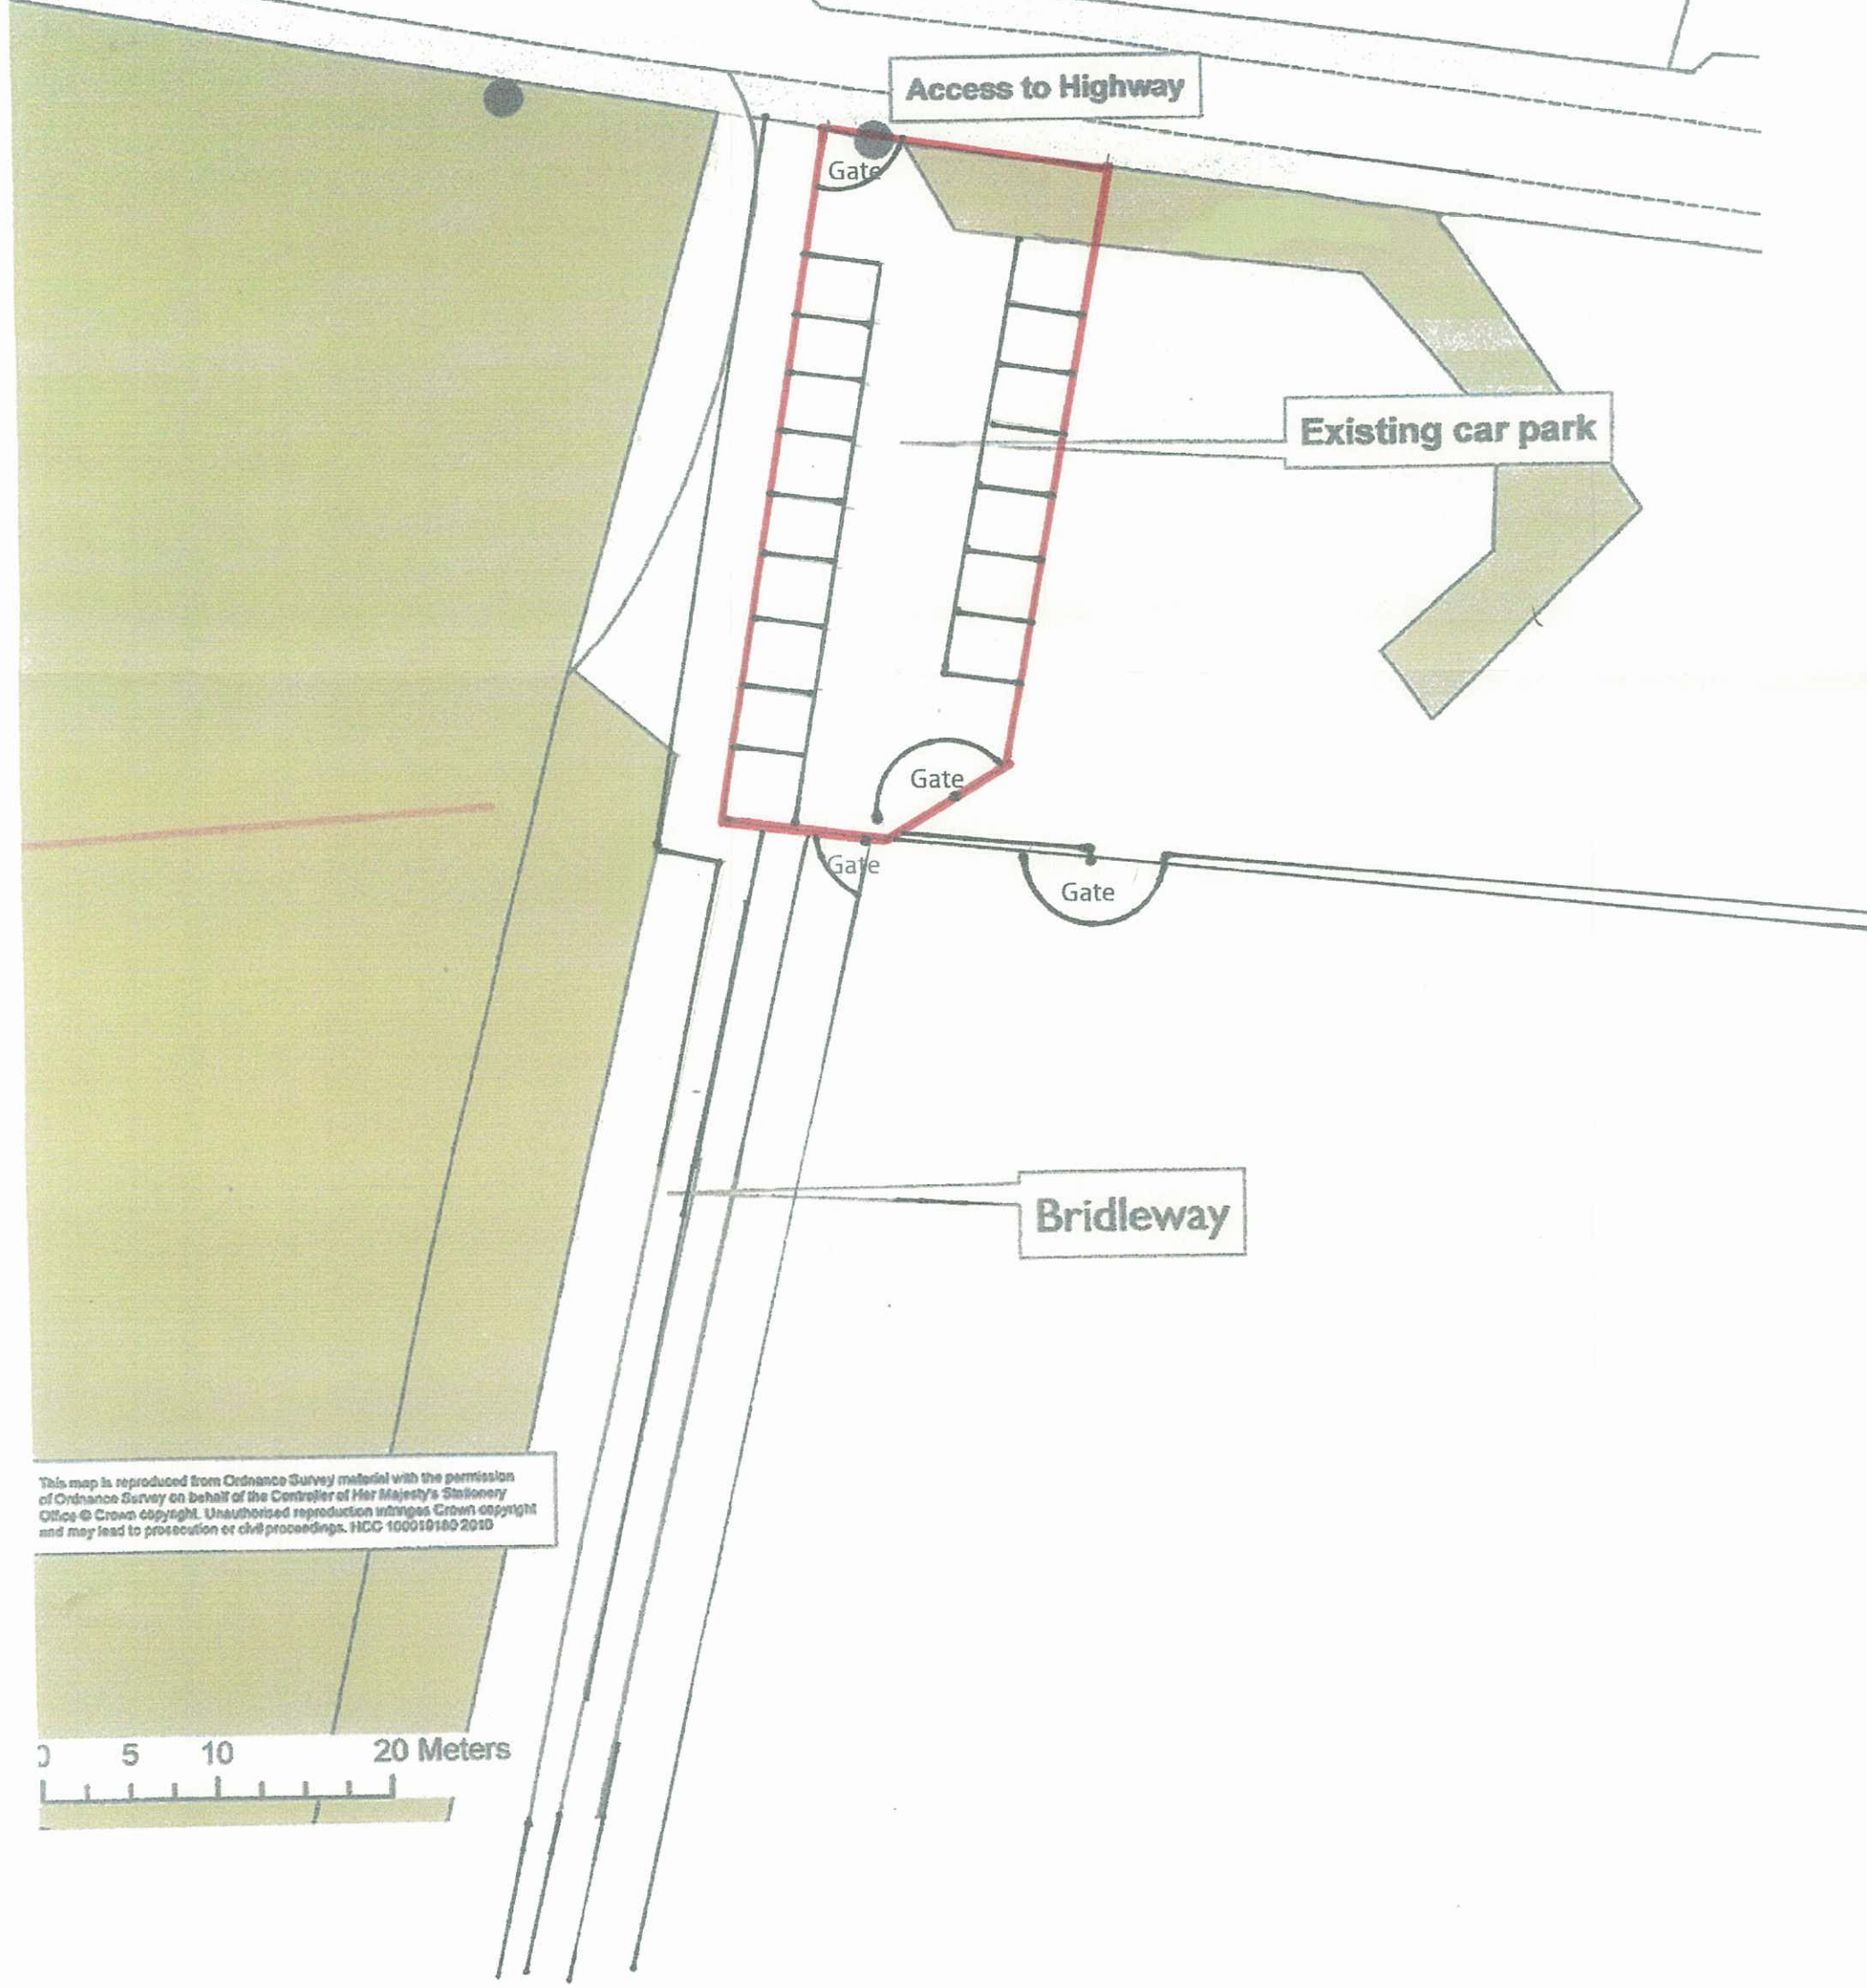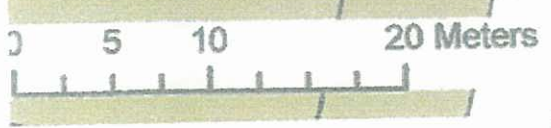

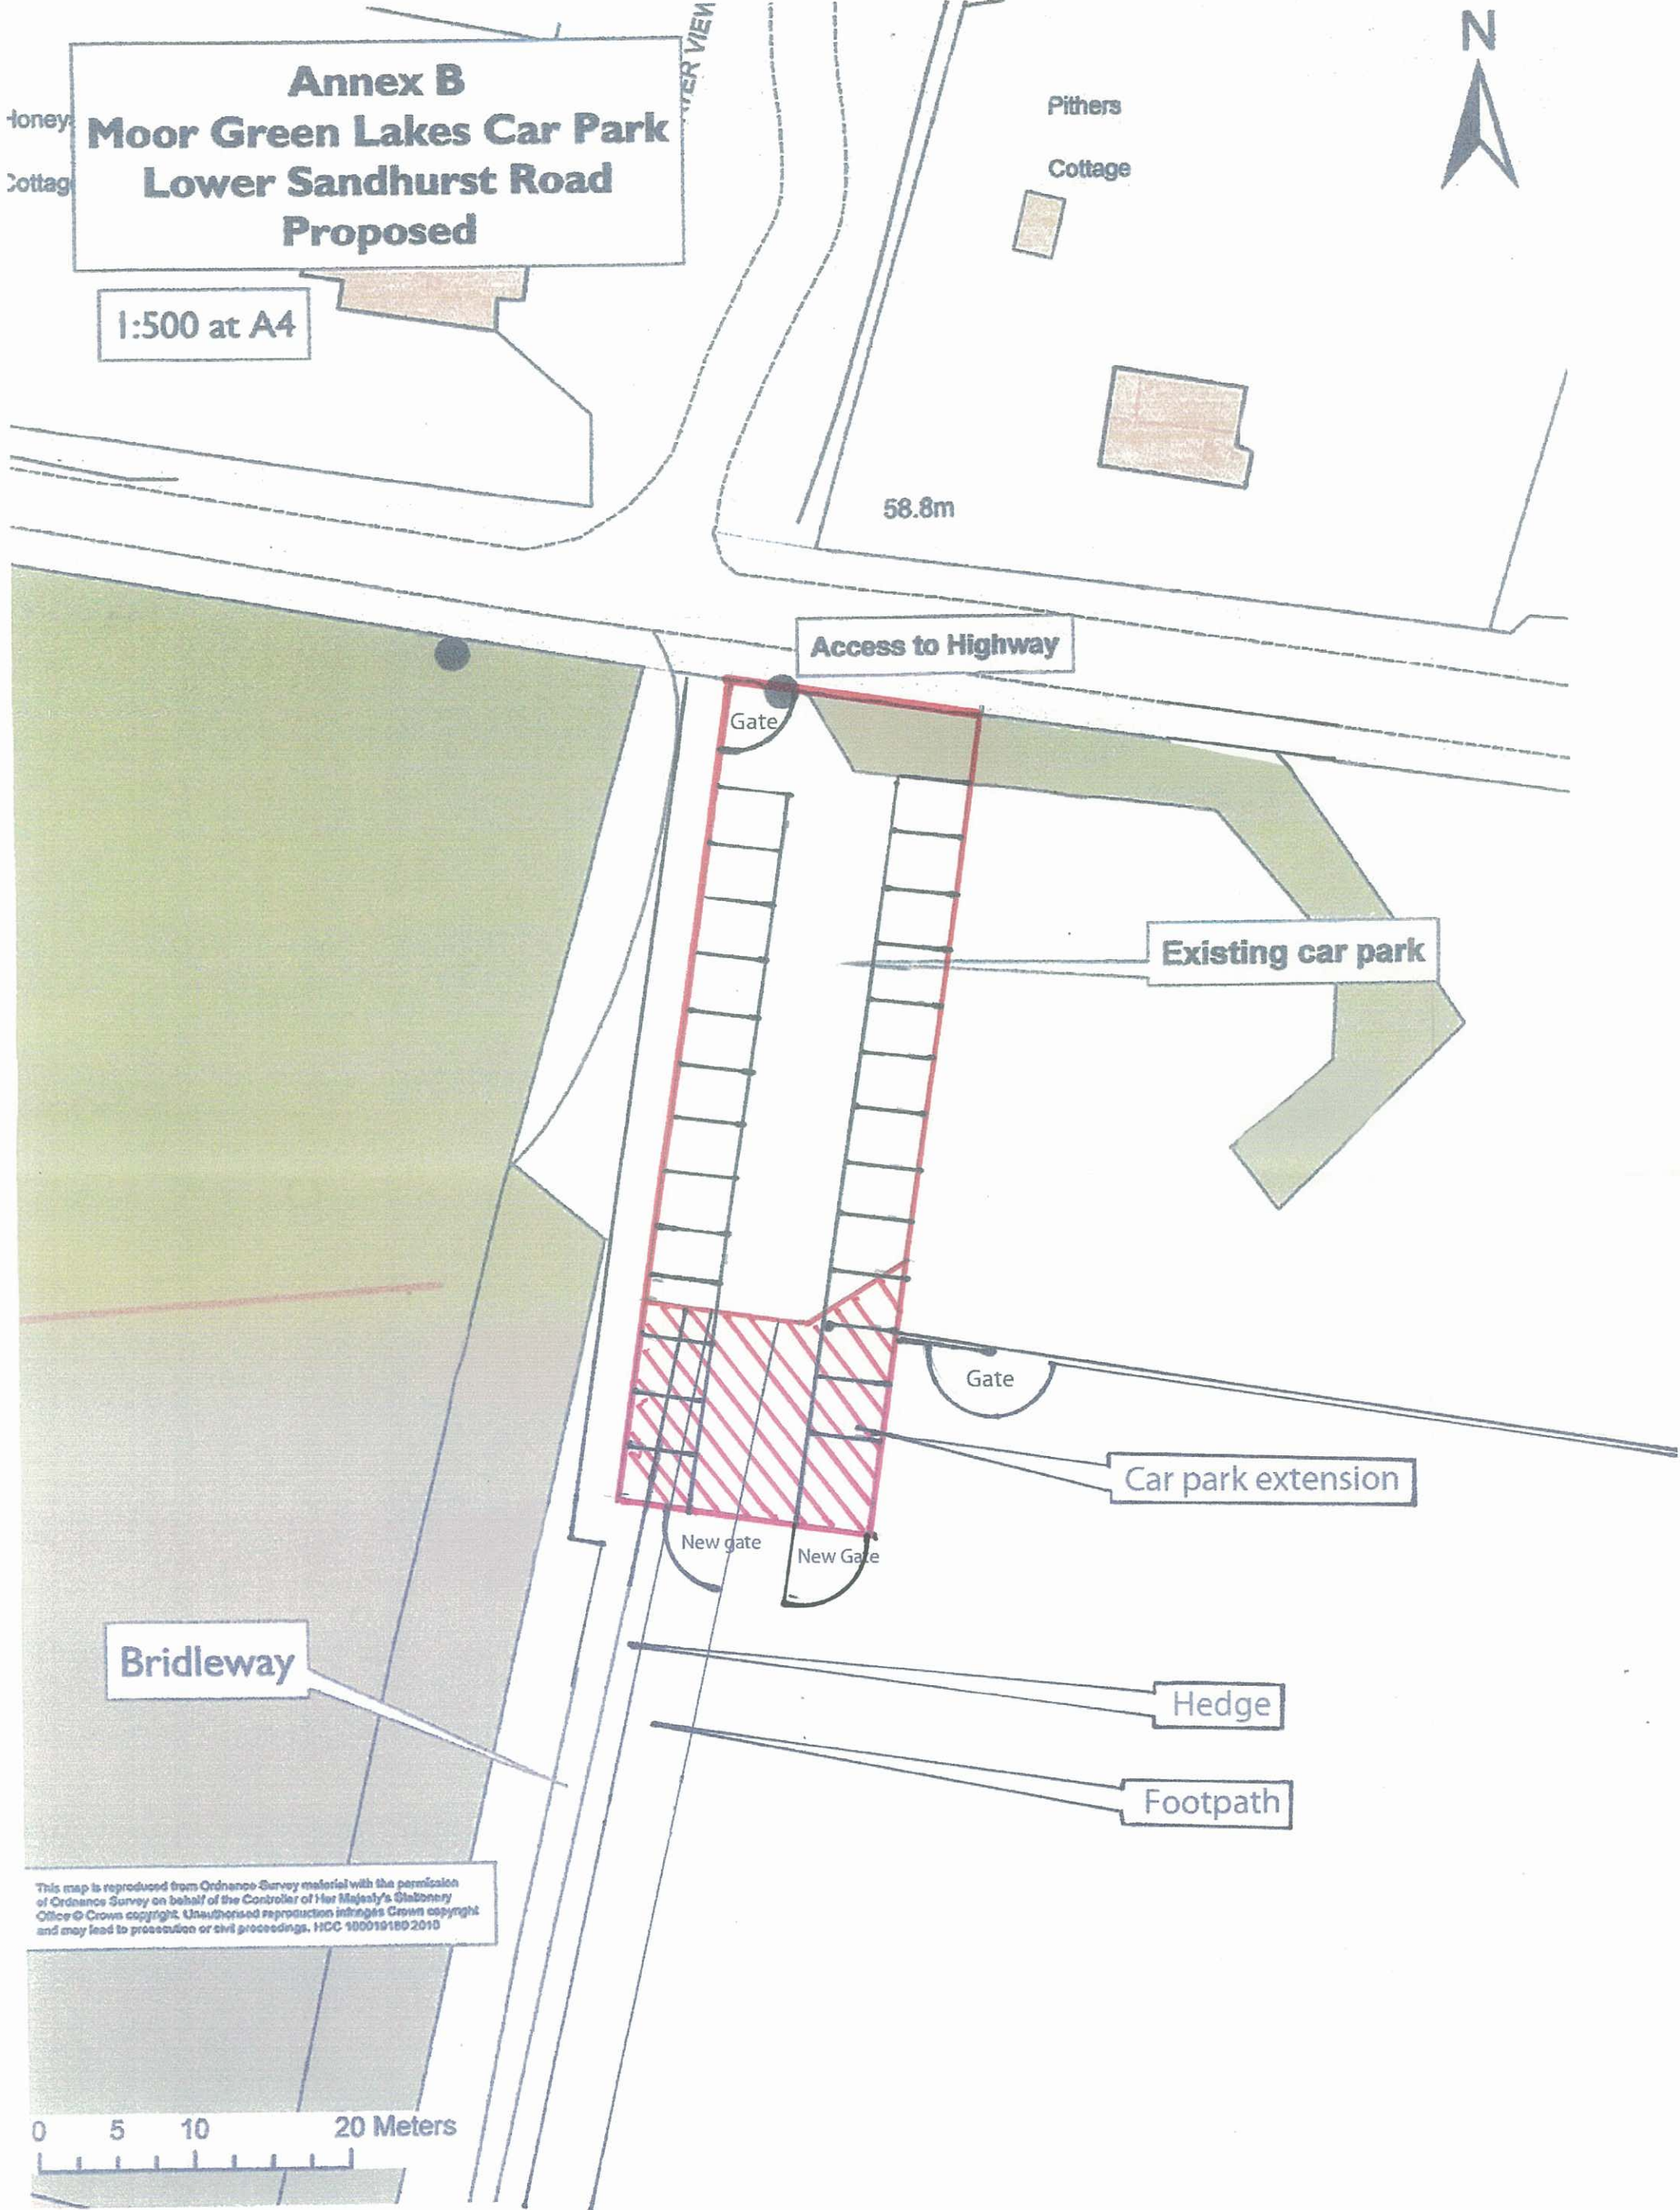

Annex H (Rev 2) Moor Green Lakes Car Park Site Plan

1:500 at A4

BLACKWATER VIEW



Pithers

Cottage

58.8m

LOWER SANDHURST ROAD

Access to Highway

Existing car park

Car Park extension

This map is reproduced from Ordnance Survey material with the permission of Ordnance Survey on behalf of the Controller of Her Majesty's Stationary Office © Crown copyright. Unauthorised reproduction infringes Crown copyright and may lead to prosecution or civil proceedings. HDC 100010100 2019

